


1/31/2019 5:09:36 PM P:\2019\19025_Channel Island Oxnard\Documentation\CAD\A0.50_Lease Site\A0.50_Lease Site.dwg

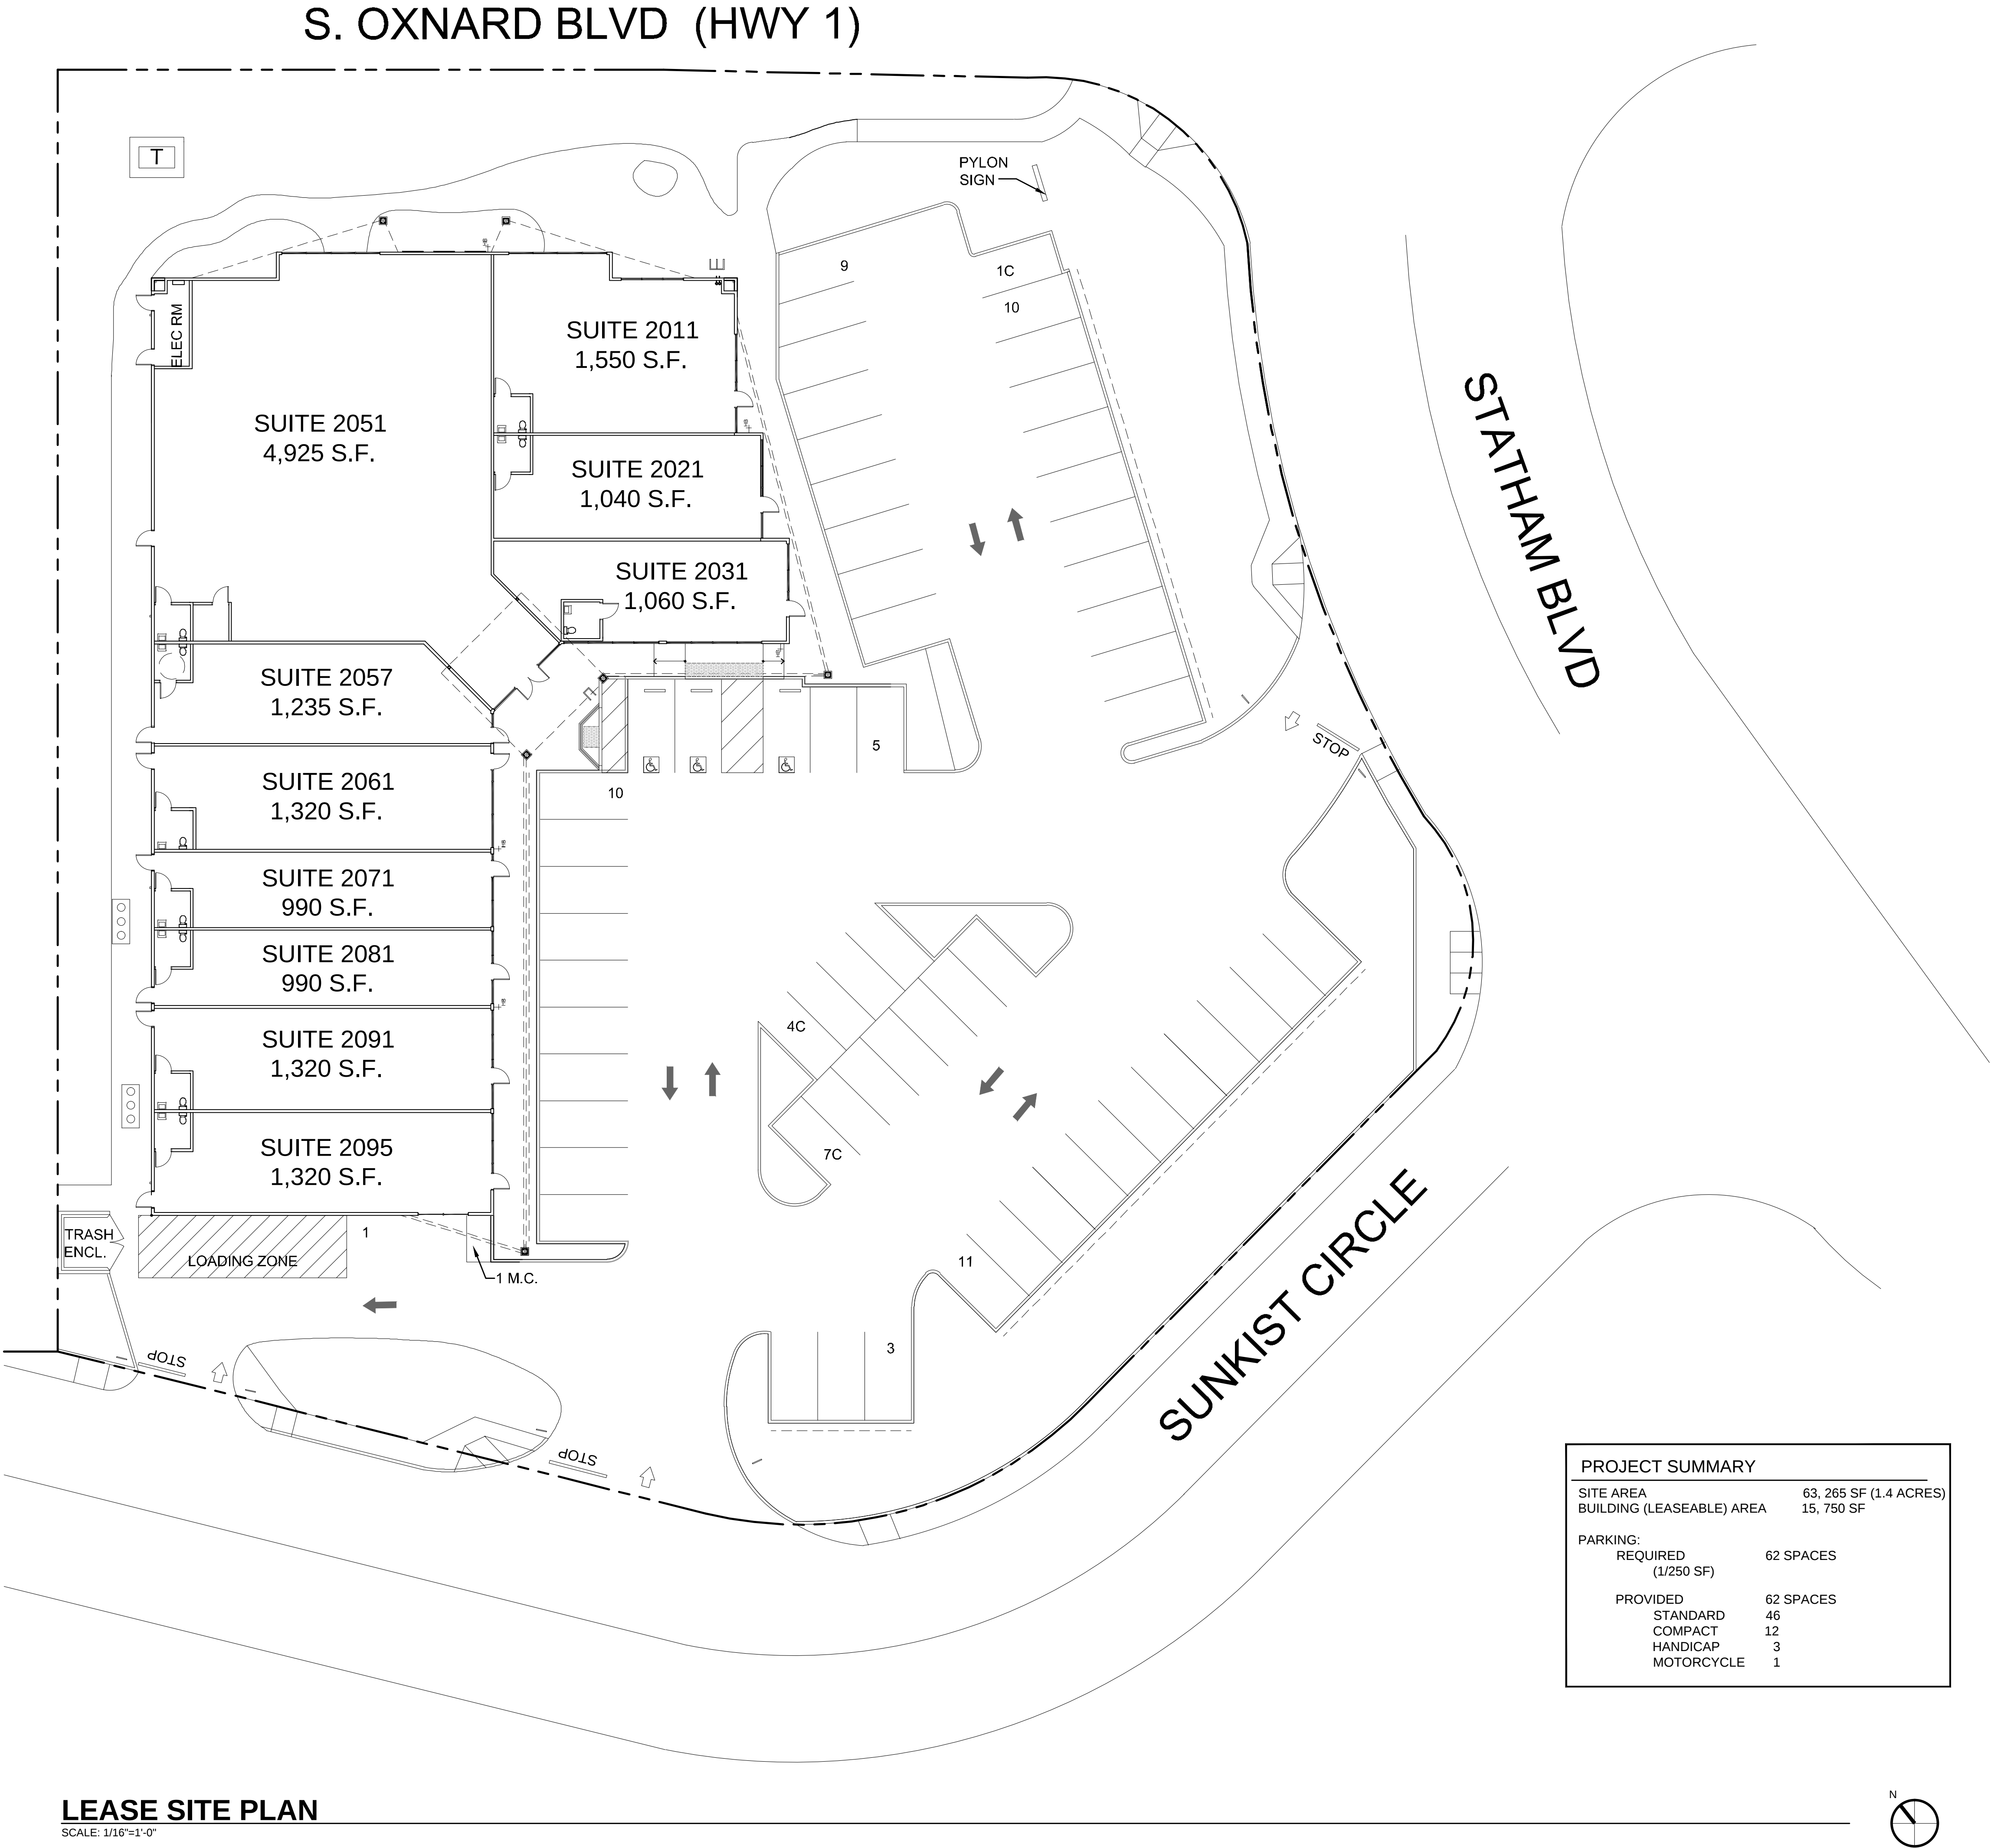

LEASE SITE PLAN

SCALE: 1/16"=1'-0"

PROJECT SUMMARY		
SITE AREA	63, 265 SF (1.4 ACRES)	
BUILDING (LEASEABLE) AREA	15, 750 SF	
PARKING:		
REQUIRED	62 SPACES	
(1/250 SF)		
PROVIDED	62 SPACES	
STANDARD	46	
COMPACT	12	
HANDICAP	3	
MOTORCYCLE	1	



245 East 3rd Street
Long Beach, CA 90802
t 562.628.8000
rdcollaborative.com

CHANNEL ISLANDS CENTER

S. OXNARD BLVD. AND STATHAM BLVD.
OXNARD, CA

Revisions		
No.	Issue	Date
1		01/31/19
2		
3		
4		
5		
6		
7		
8		
9		
10		

Project Number: 19-025

LEASE
SITE PLAN